


FINAL APPROVED


BUYER Wesley Murray 8/10/07

BUYER Sharon Reynolds 8/10/07

SELLER _____ DATE _____

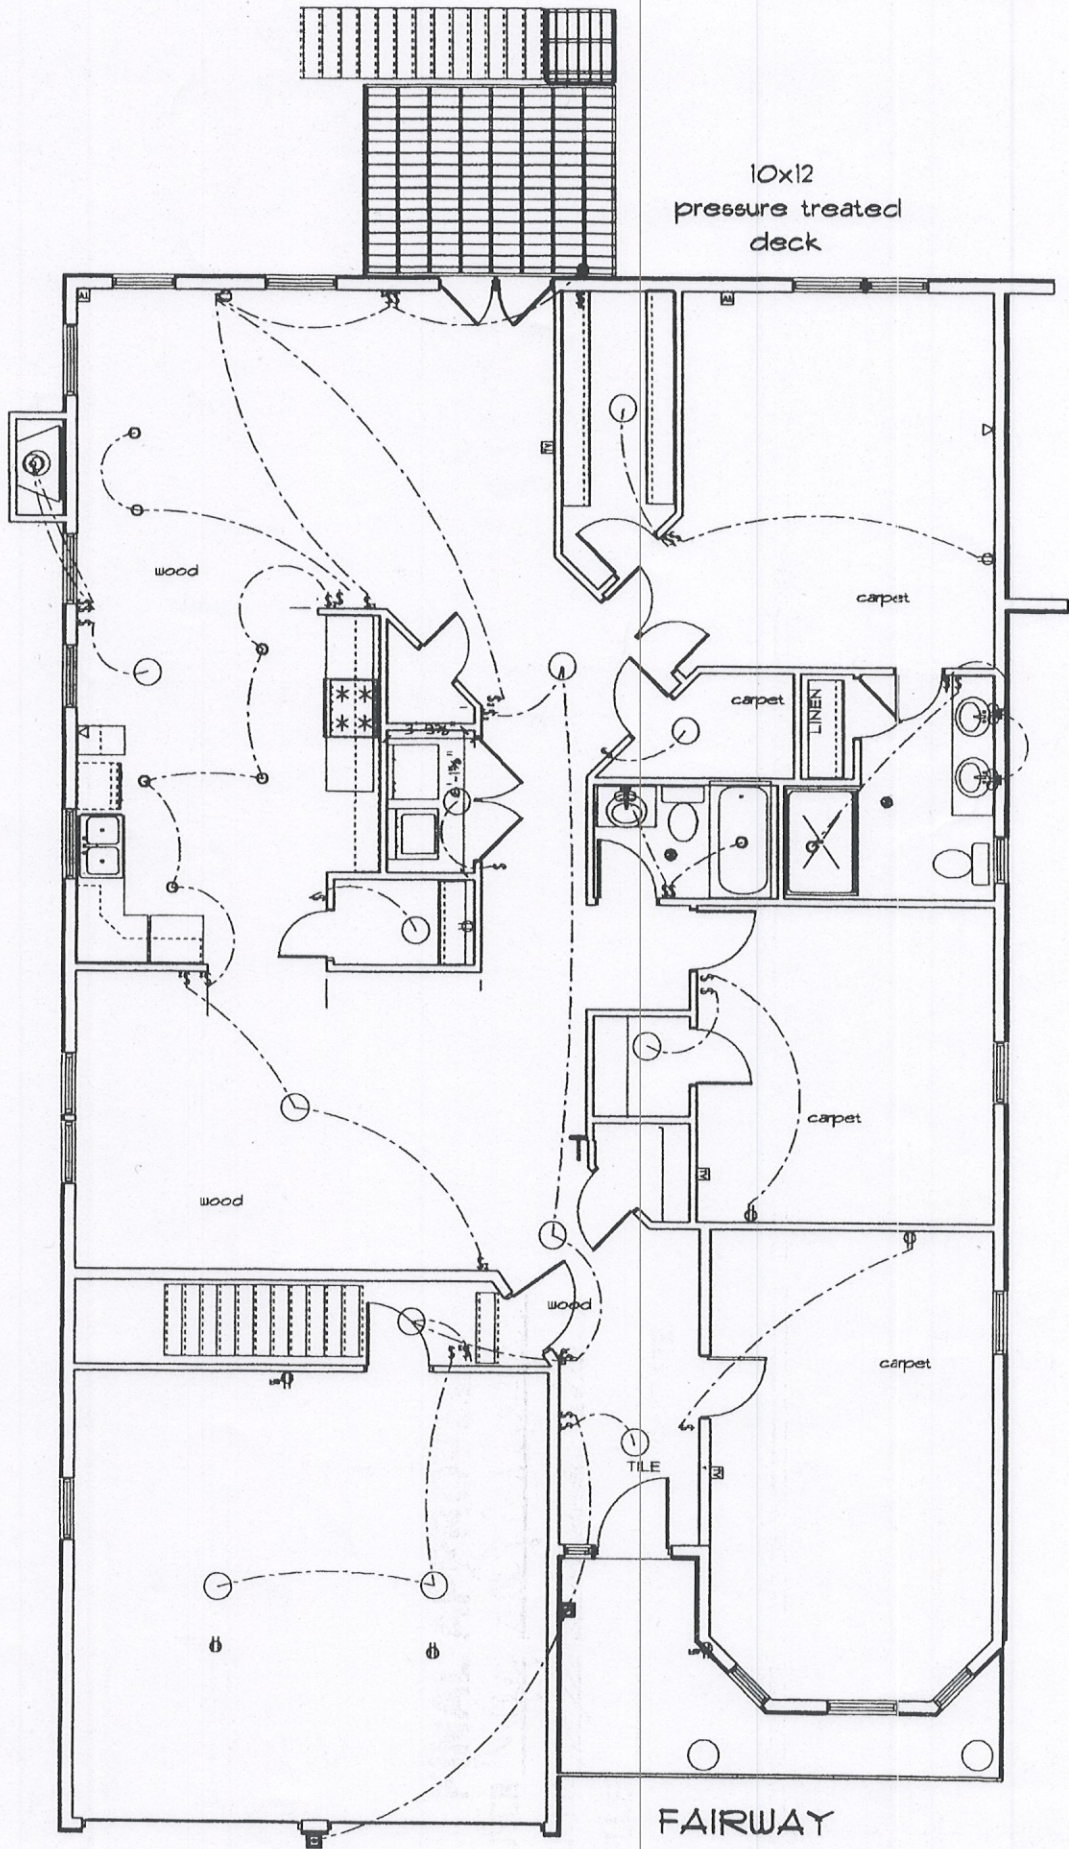


FAIRWAY
125 TAFT HILL
8/10/07

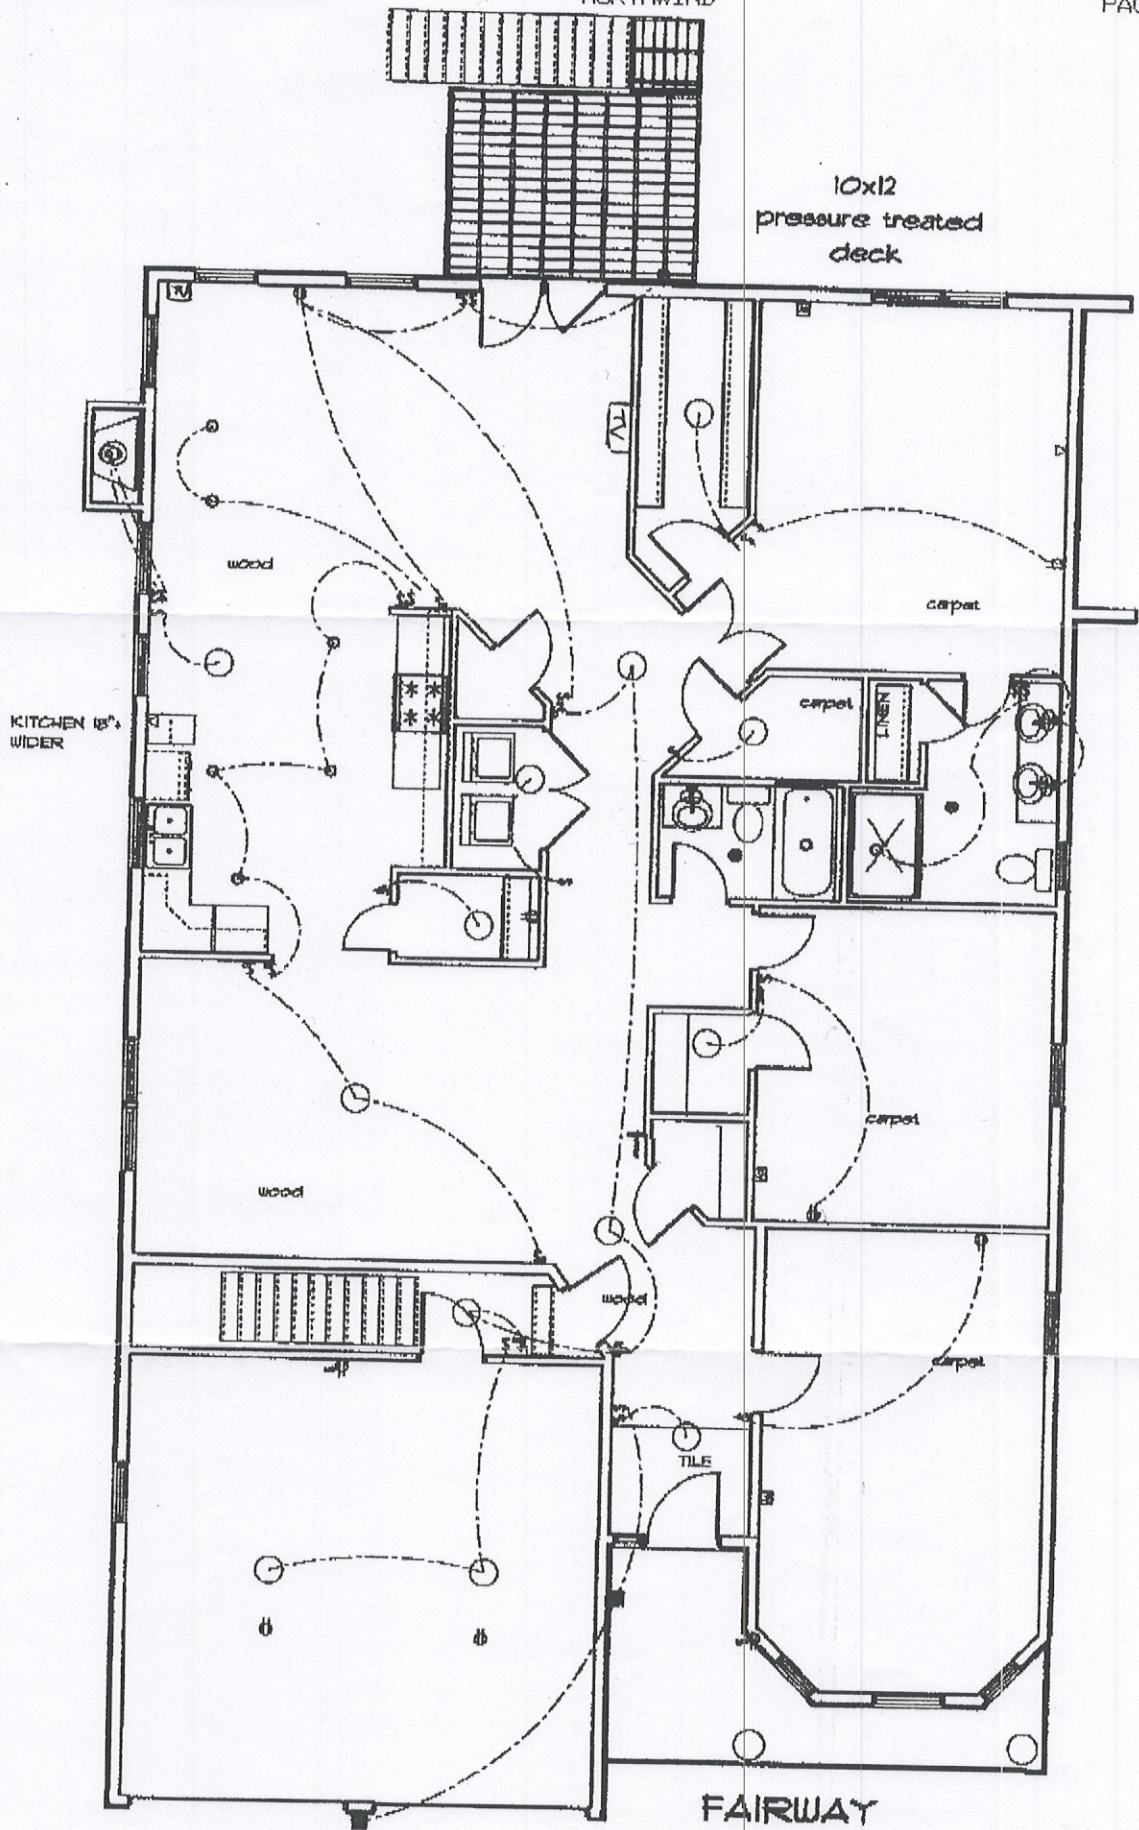

FAIRWAY
125 TAFT HILL
7/28/07

KITCHEN 18" +
WIDER

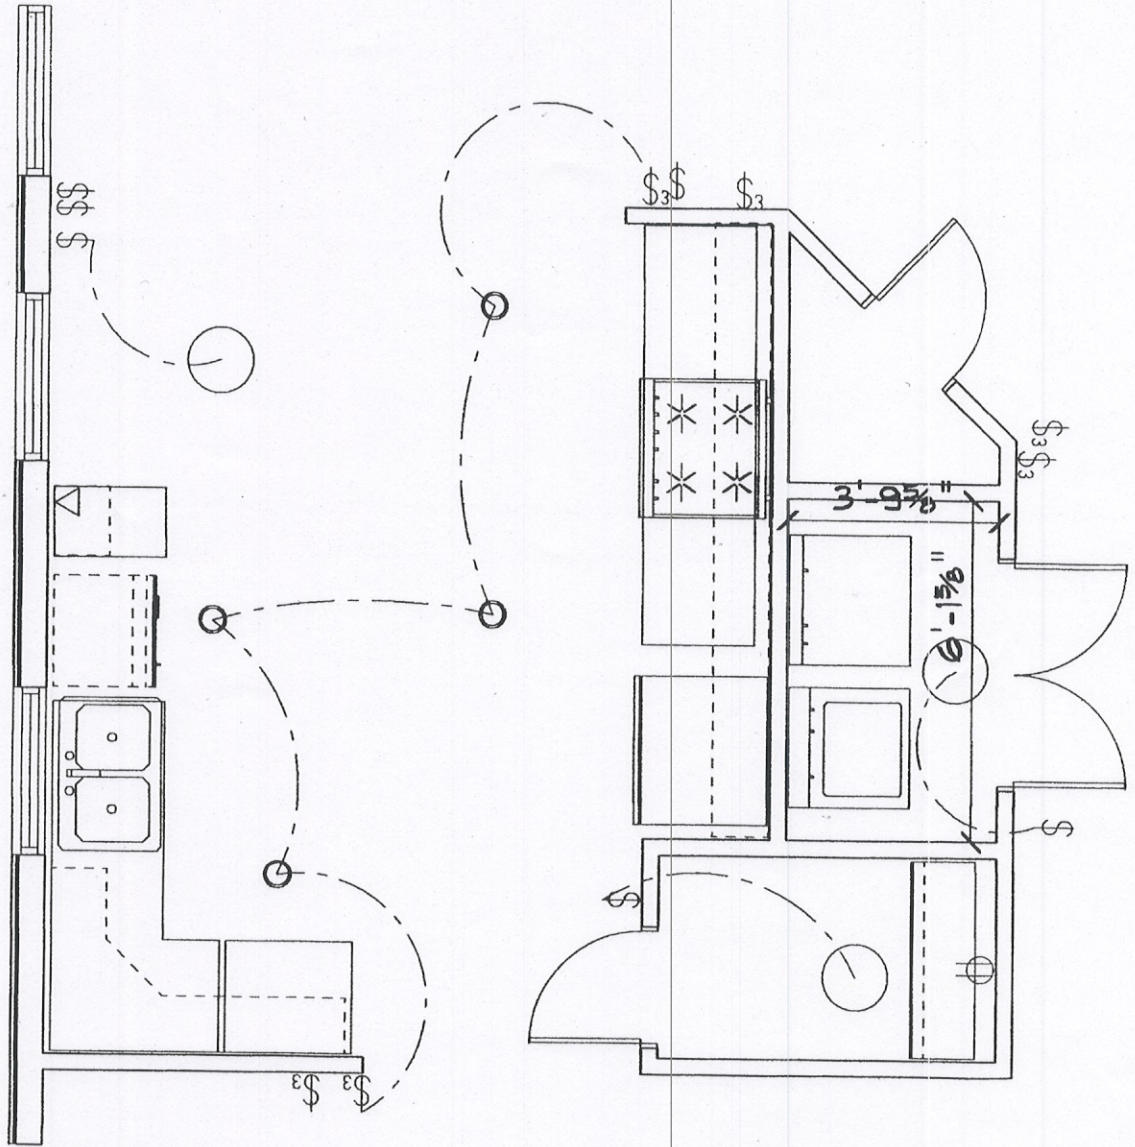

FAIRWAY KITCHEN LAYOUT

125 TAFT HILL

8/10/07

FINAL APPROVED

BUYER Michael J. Madaya 8/10/07

BUYER Eric Madaya

SELLER _____ DATE 8/10/07

