

**47**  
2.11 a

**88**  
0.918 a

**88.1**  
0.918 a

**88.2**  
0.933 a

**88.5**  
0.918 a

**89.2**  
0.94 a

**89.1**  
0.92 a

**88.3**  
1.83 a

**46.3**  
0.93 a

**46.5**  
1.6 a

**89**  
0.95 a

**89.4**  
0.918 a

**89.5**  
0.918 a

**46.4**  
1.39 a

**90**  
0.92 a

**89.31**  
0.964 a


**94.1**  
1.427 a

**91**  
0.92 a

**89.32**  
1.147 a

**94**  
1.33 a

a

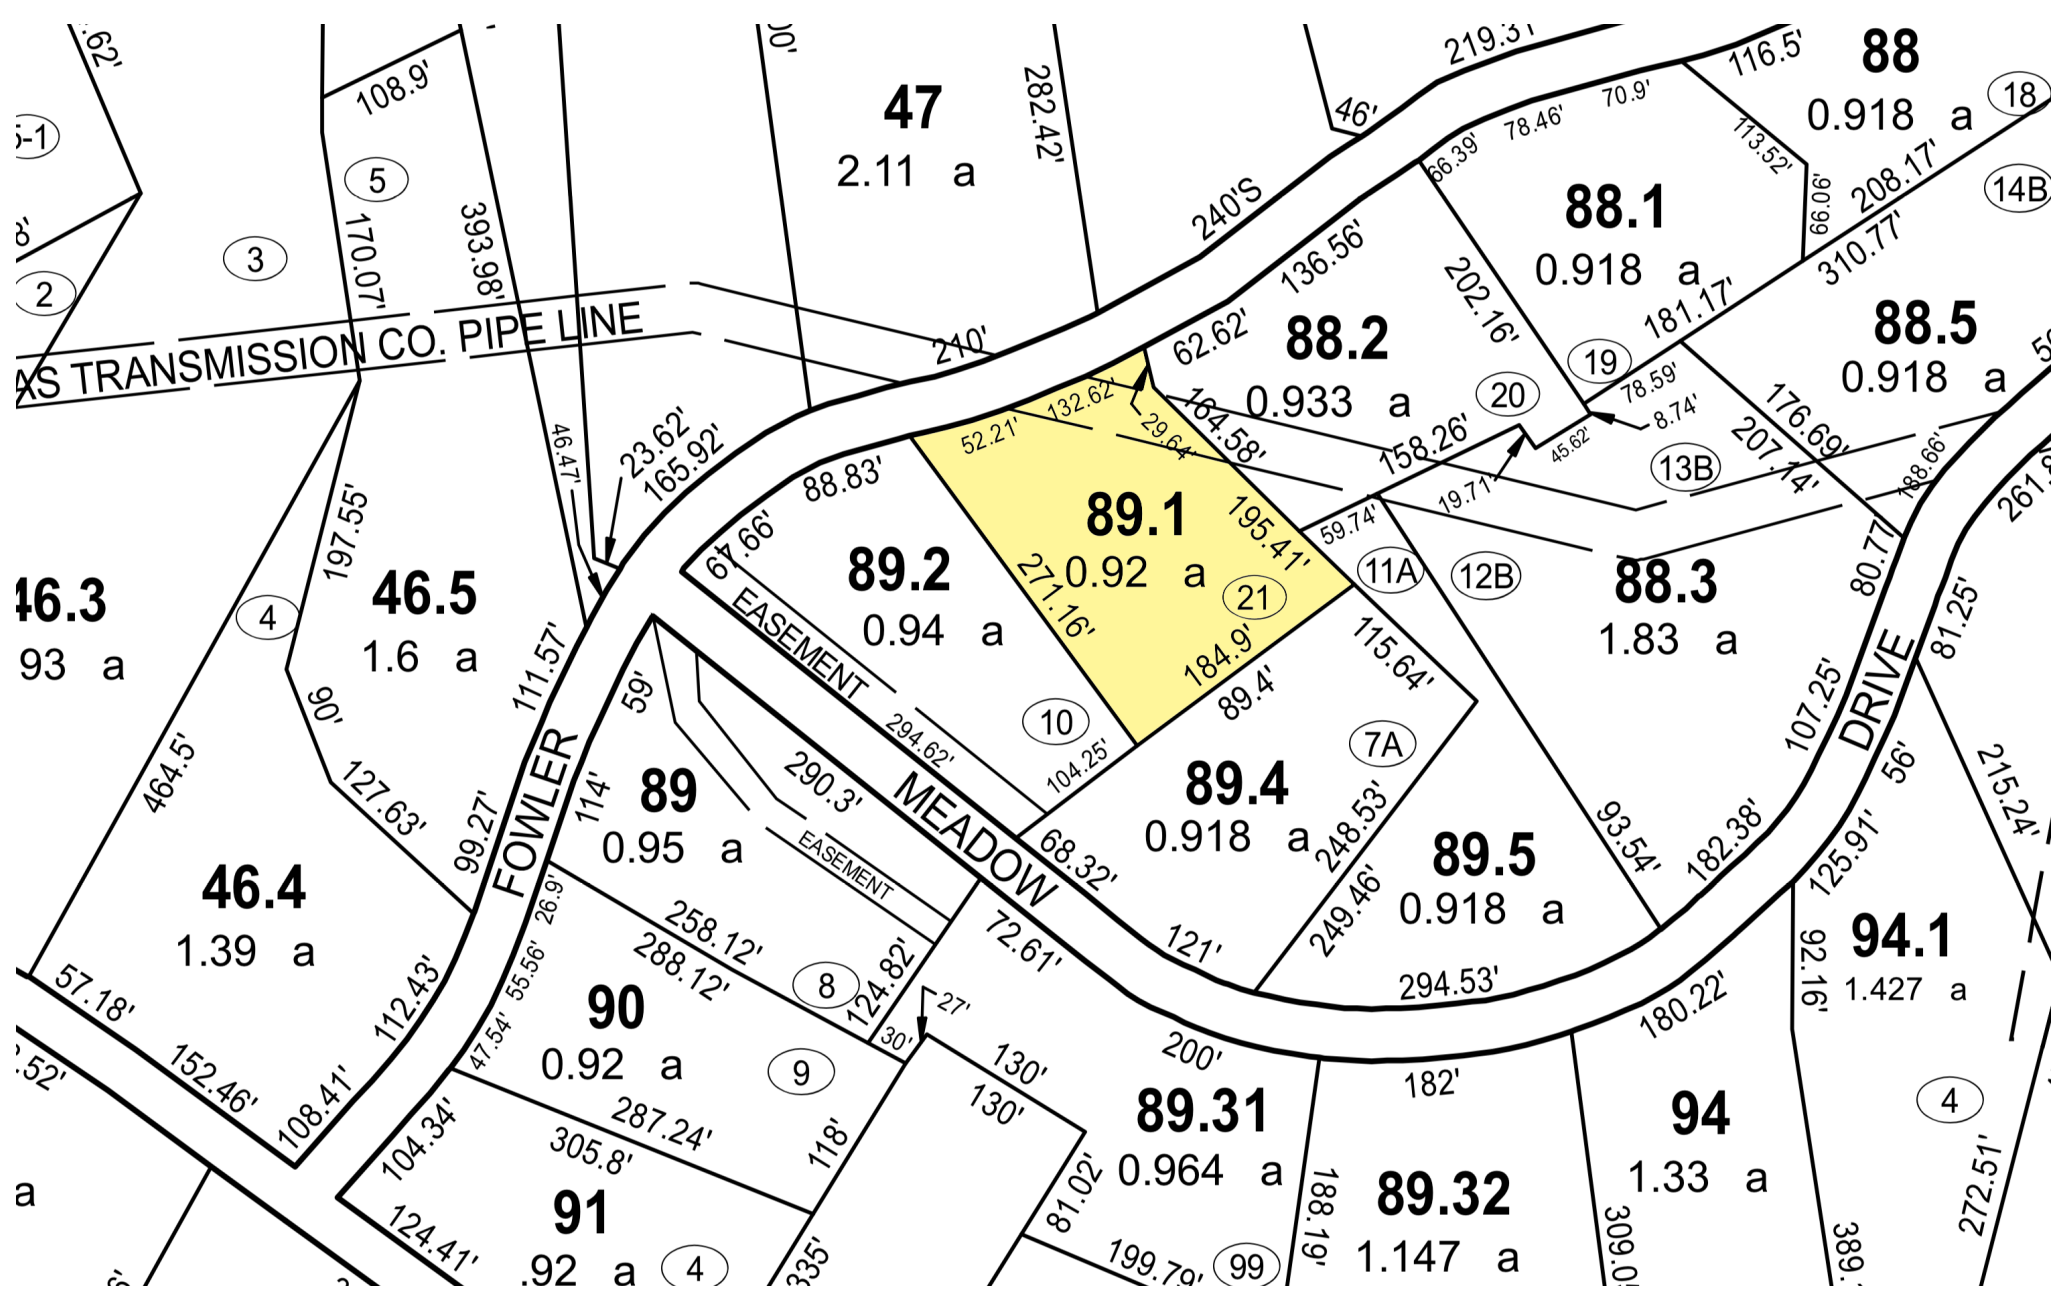

AS TRANSMISSION CO. PIPE LINE

FOWLER MEADOW

DRIVE

EASEMENT

EASEMENT

